



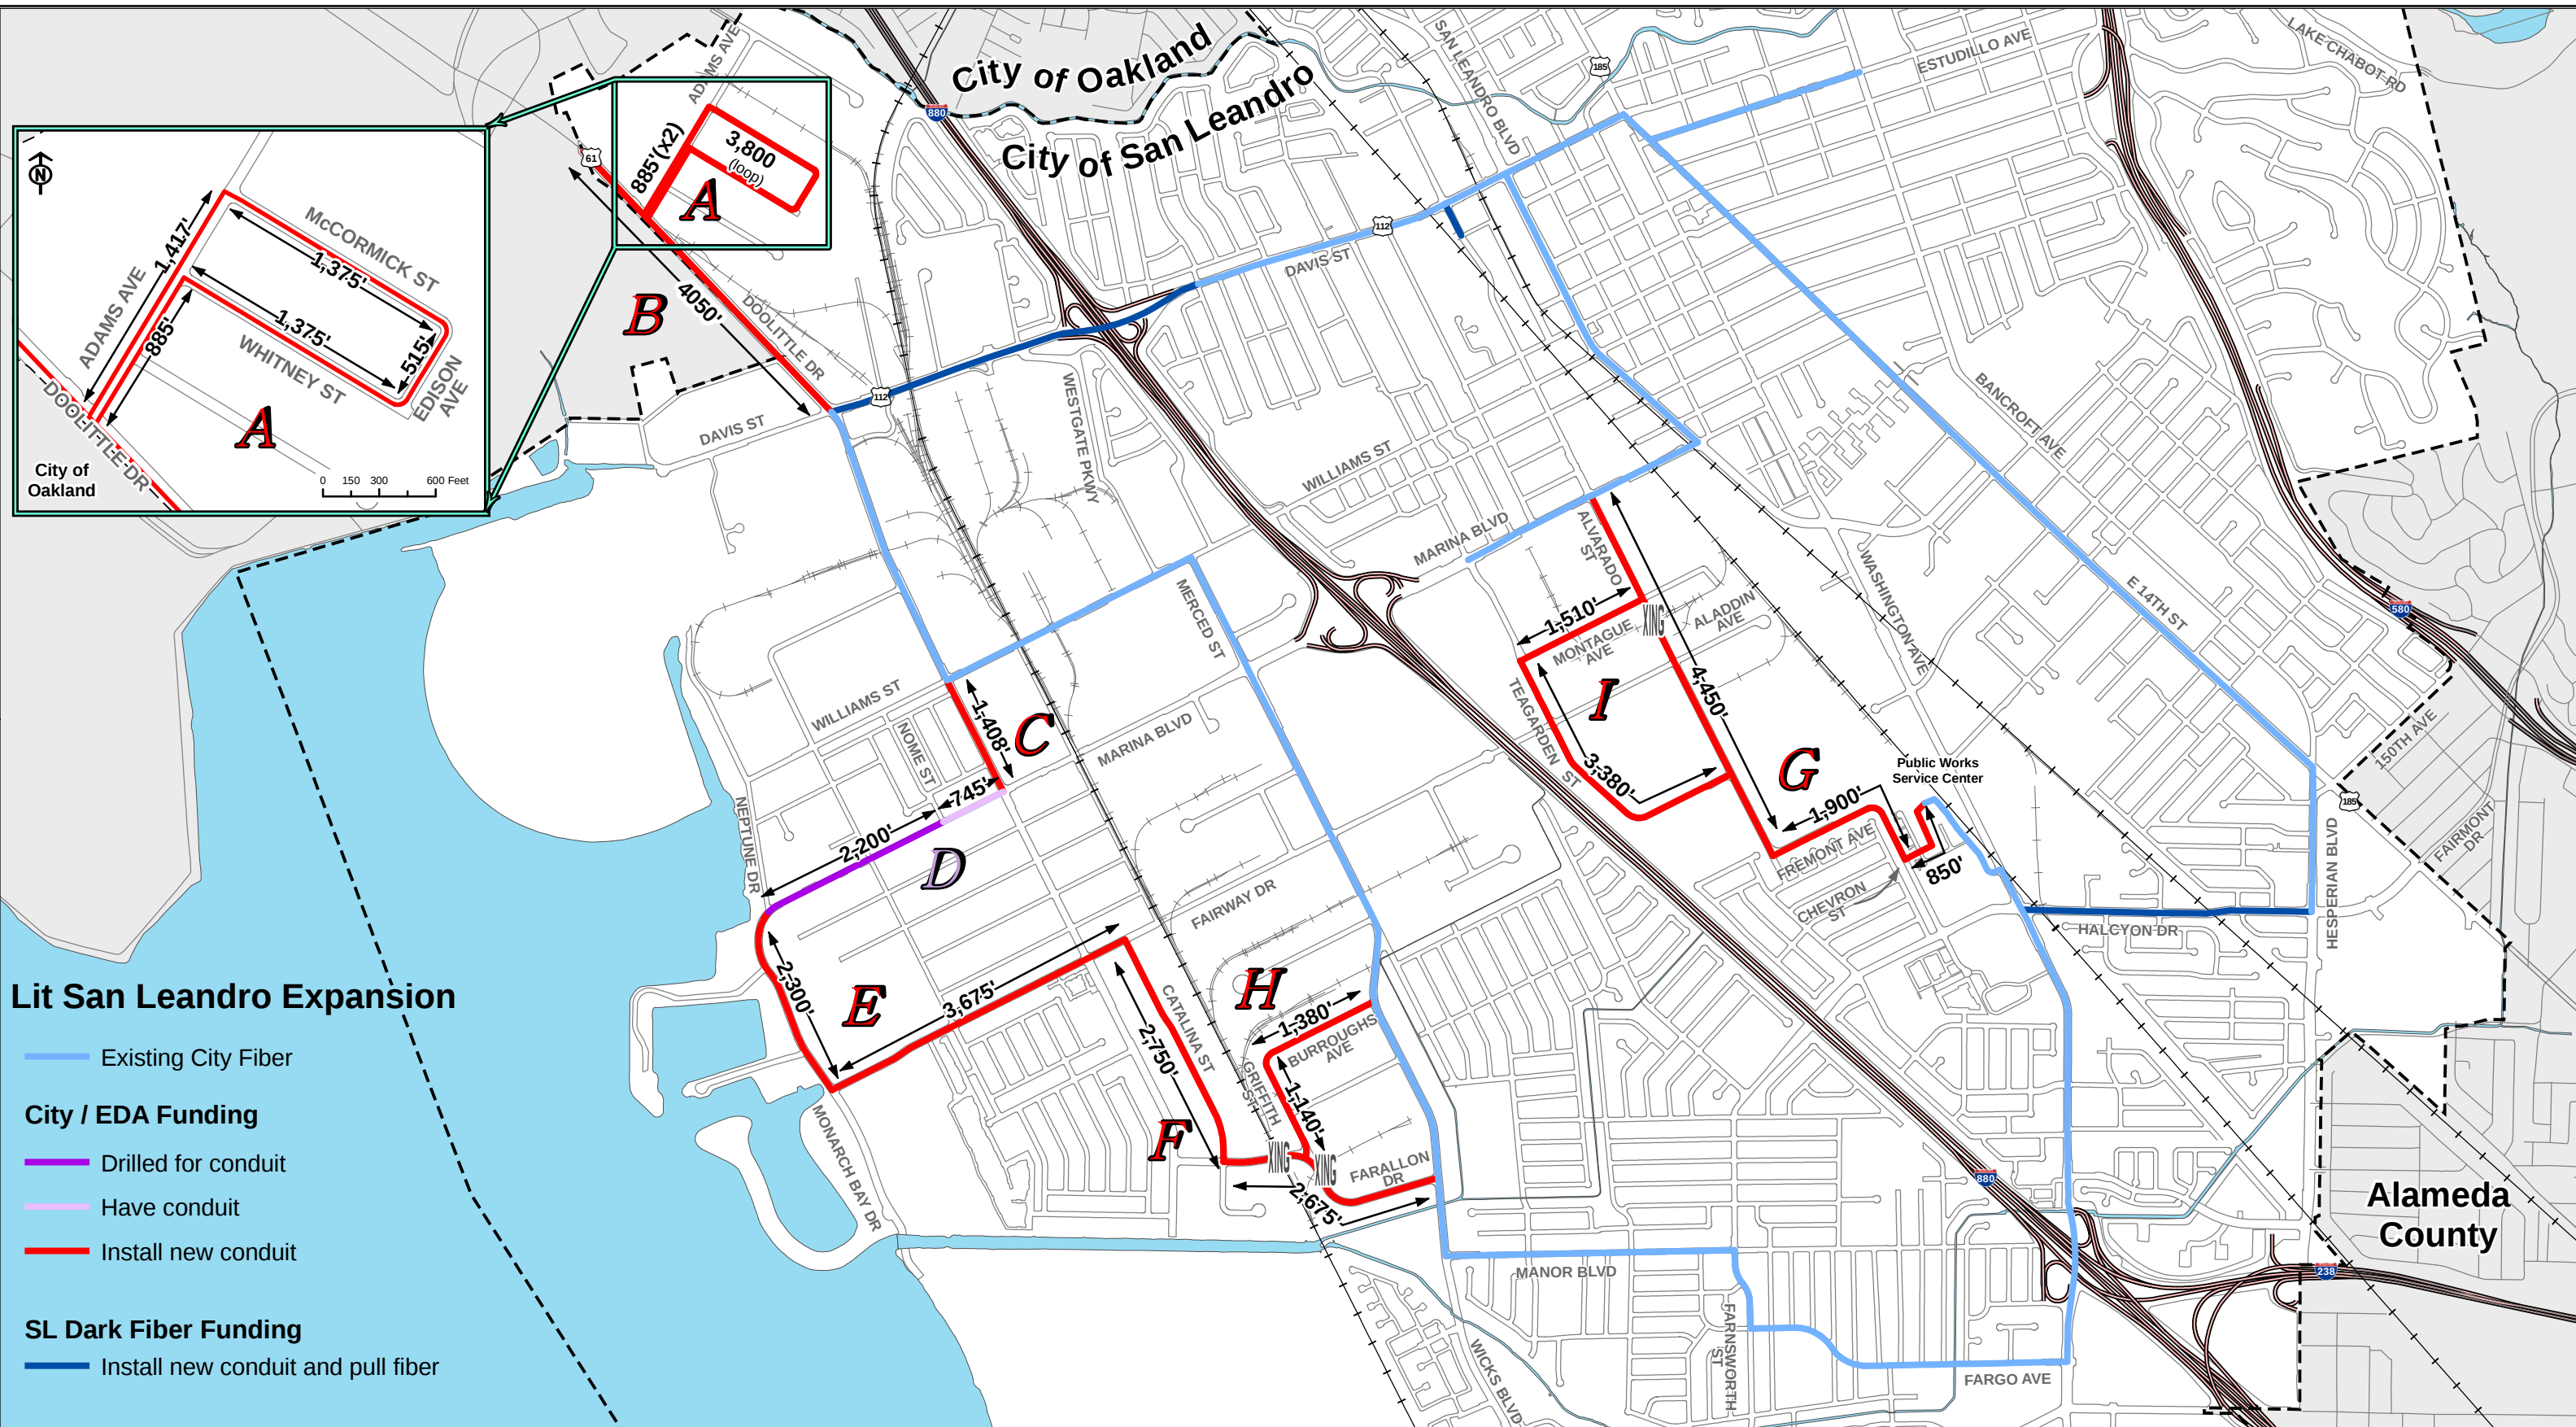

Lit San Leandro Expansion

- Existing City Fiber
- City / EDA Funding**
 - Drilled for conduit
 - Have conduit
 - Install new conduit
- SL Dark Fiber Funding**
 - Install new conduit and pull fiber

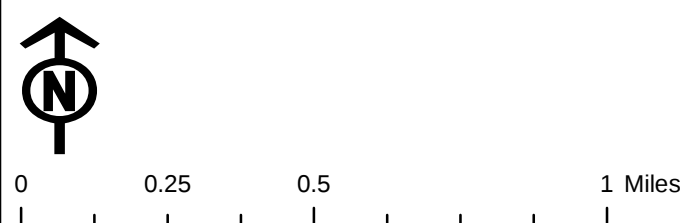

Lit San Leandro Expansion Proposal

